

STAMP AND SIGNATURE
 CONSULTANT

**RONALD MCDONALD
 HOUSE KITCHEN &
 RENOVATION &
 ELEVATOR**
 780 W FERRY STREET BUFFALO, NY


CONSTRUCTION DOCUMENTS
 SECOND FLOOR PLAN

WARNING:
 ANY ALTERATIONS TO THIS DOCUMENT NOT CONFORMING TO
 SECTION 207, NEW YORK STATE EDUCATION LAW ARE STRICTLY
 PROHIBITED.
 COPYRIGHT 2022 KIDNEY ARCHITECTS, P.C.
 All rights reserved. No part of this work may be reproduced or copied in
 any form or by any means, graphic, electronic, or mechanical, including
 photocopying, recording, taping, or information and retrieval systems,
 without written permission of the ARCHITECT.

NO.	DATE	DESCRIPTION

REVISIONS		
CHECKED BY	GCU	DRAWN BY BM
DATE	2022029.00	6/16/2023
PROJECT NO.	2022029.00	
CLIENT PROJECT NO.		

A102
DRAWING NO.

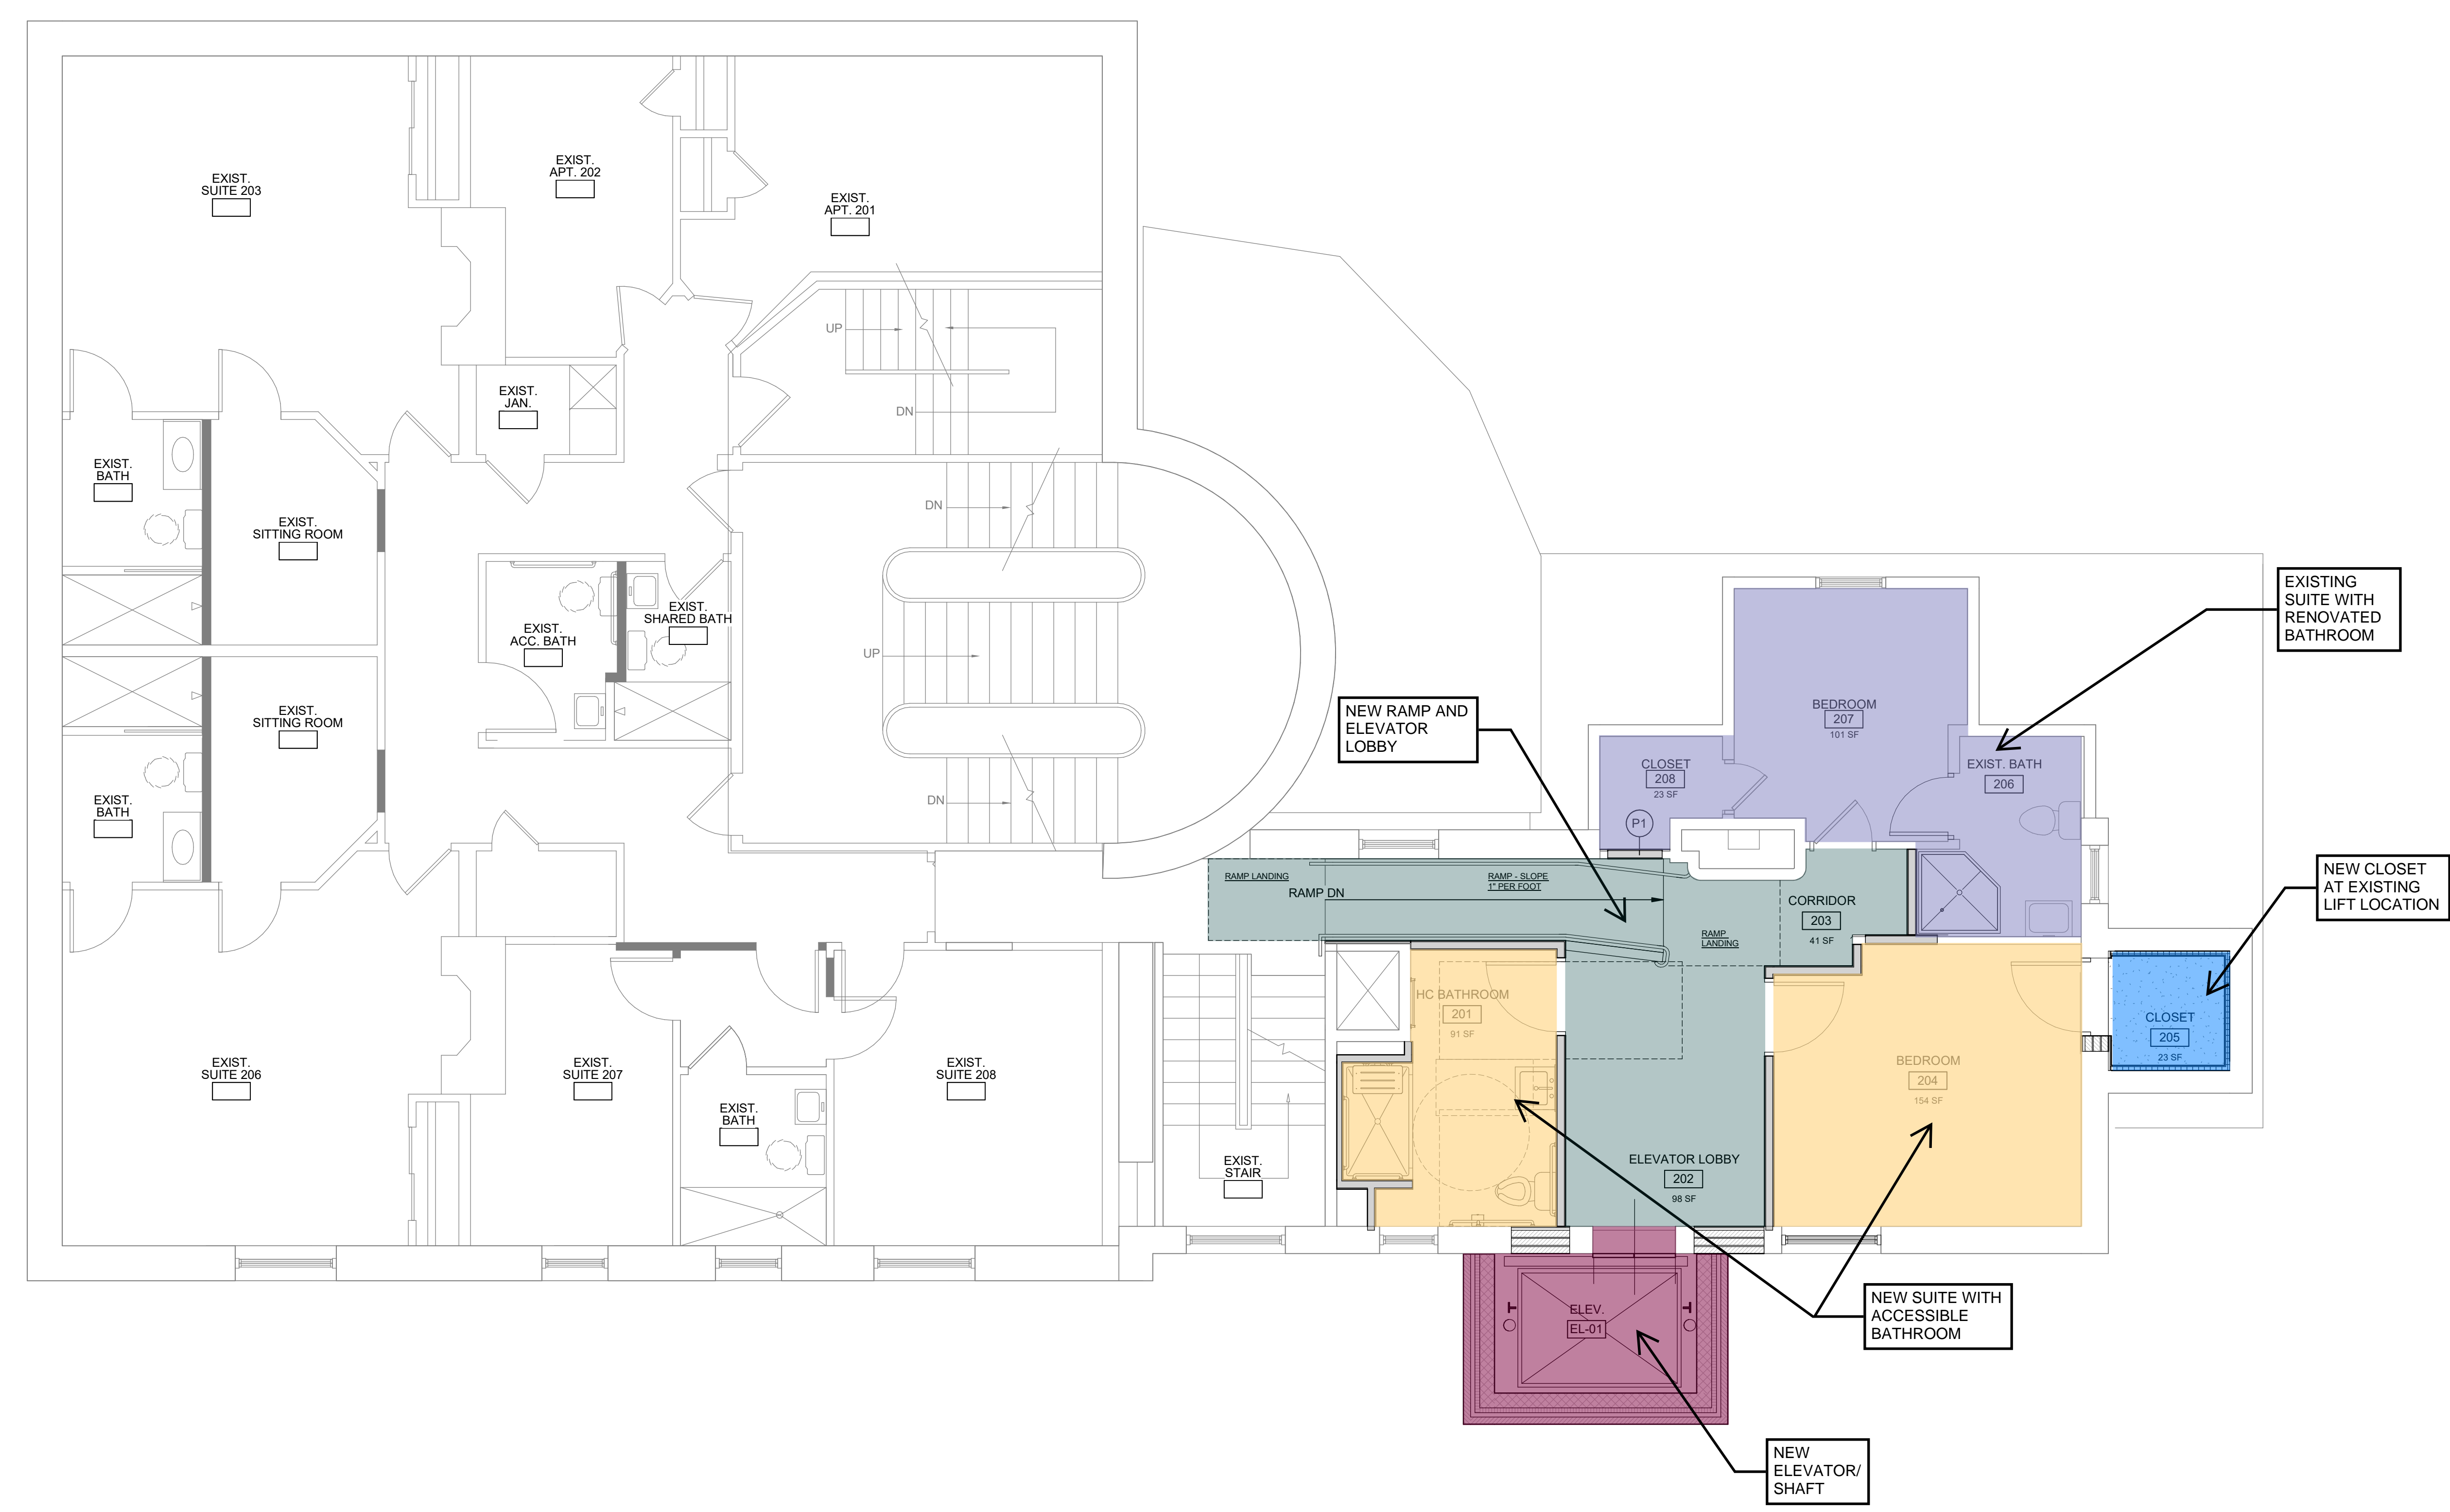

02 Second Floor
 SCALE: 1/4" = 1'-0"

